

EKTA RETURNS TO CHEMBUR WITH ITS NEWEST EDITION

 **022 - 6115 2424** | www.ektaworld.com

Site Address: Ekta Crest, Union Park, VN Purav Marg, Chembur, Mumbai - 400 071.

Corp. Off.: 401, Hallmark Business Plaza, Off Western Express Highway, Near Bandra Kurla Complex, Kalanagar, Bandra (East), Mumbai - 400051. ✉ info@ektaworld.com



The project has been registered via MahaRERA registration number: **Ekta Crest: P51800046149** and are available on the website <https://maharera.mahaonline.gov.in> under registered projects.

Printed Jan 2023

PRESENTING
EKTA CREST
Union Park, Chembur

Disclaimer: The plans, specifications, images and other details herein are only indicative and the developer / promoter reserves the right to change any or all of these in the interest of the development as per applicable rules and regulations. This printed material does not constitute an offer and/or contract of any type between the owner/developer and the recipient. Any prospective sale shall be governed by the terms and conditions of the agreement for sale to be entered into between the parties. The No Objection Certificate (NOC)/ permission of the mortgagee bank/Security trustee would be provided for sale of flats/units/property, if required. Printed-Dec 2022.



You aspire for an abundant life
not just a four-walled refuge.

You aspire for a holistic life
not just comfort.

You aspire to cherish every moment of life
not just to make sweet memories.

You hope that someday
all your aspirations will come true.

THAT SOMEDAY
IS HERE



Everything you aspired,
has inspired us to achieve more.

To turn your imaginative surreal world
into a real one.

Every whim you kindled,

**WE HAVE
ENDEAVOURED TO
BRING TO LIFE**





THE 6th LANDMARK
PROJECT BY
EKTA WORLD IN CHEMBUR

3.5 & 5 Bedroom Apartments



Artist's Impression



WELCOME TO A LIFE
INSPIRED BY
YOUR ASPIRATIONS

PRESENTING

EKTA CREST
Union Park, Chembur

Ekta Crest is a beautiful 16-storey tower with 2 levels of podium parking. It's eloquently designed to have 2 apartments per floor for utmost exclusivity.



Artist's Impression

YOU ASPIRED CONVENIENCE, WE FOUND THE SMARTEST LOCATION

Strategically located, Ekta Crest is nestled in one of Chembur's most promising location and offers seamless connectivity to all nearby places of importance. The uniqueness of this location is that every road that leads to different parts of the city begins from your home, all business hubs are easily accessible from your new home. The life-ready infrastructure makes the location one of the most sought-after address in Mumbai.


Diamond Garden
0.8 km


Proposed Multiplex
at Basant Talkies
0.6 km



K Star Mall
0.8 km


Bombay Presidency
Golf Club
1.6 kms


Chembur
Railway Station
1.9 kms


Acres Club
2 kms


Chembur Bus Depot
2.2 kms


V.E.S College of Arts,
Science and Commerce
2.7 kms


Adlabs Multiplex
6.7 kms



Chhatrapati
International Airport
10.4 kms


Wockhardt Hospital
(NAVL MUMBAI)
17 kms

*Approximate distances



Map not to scale

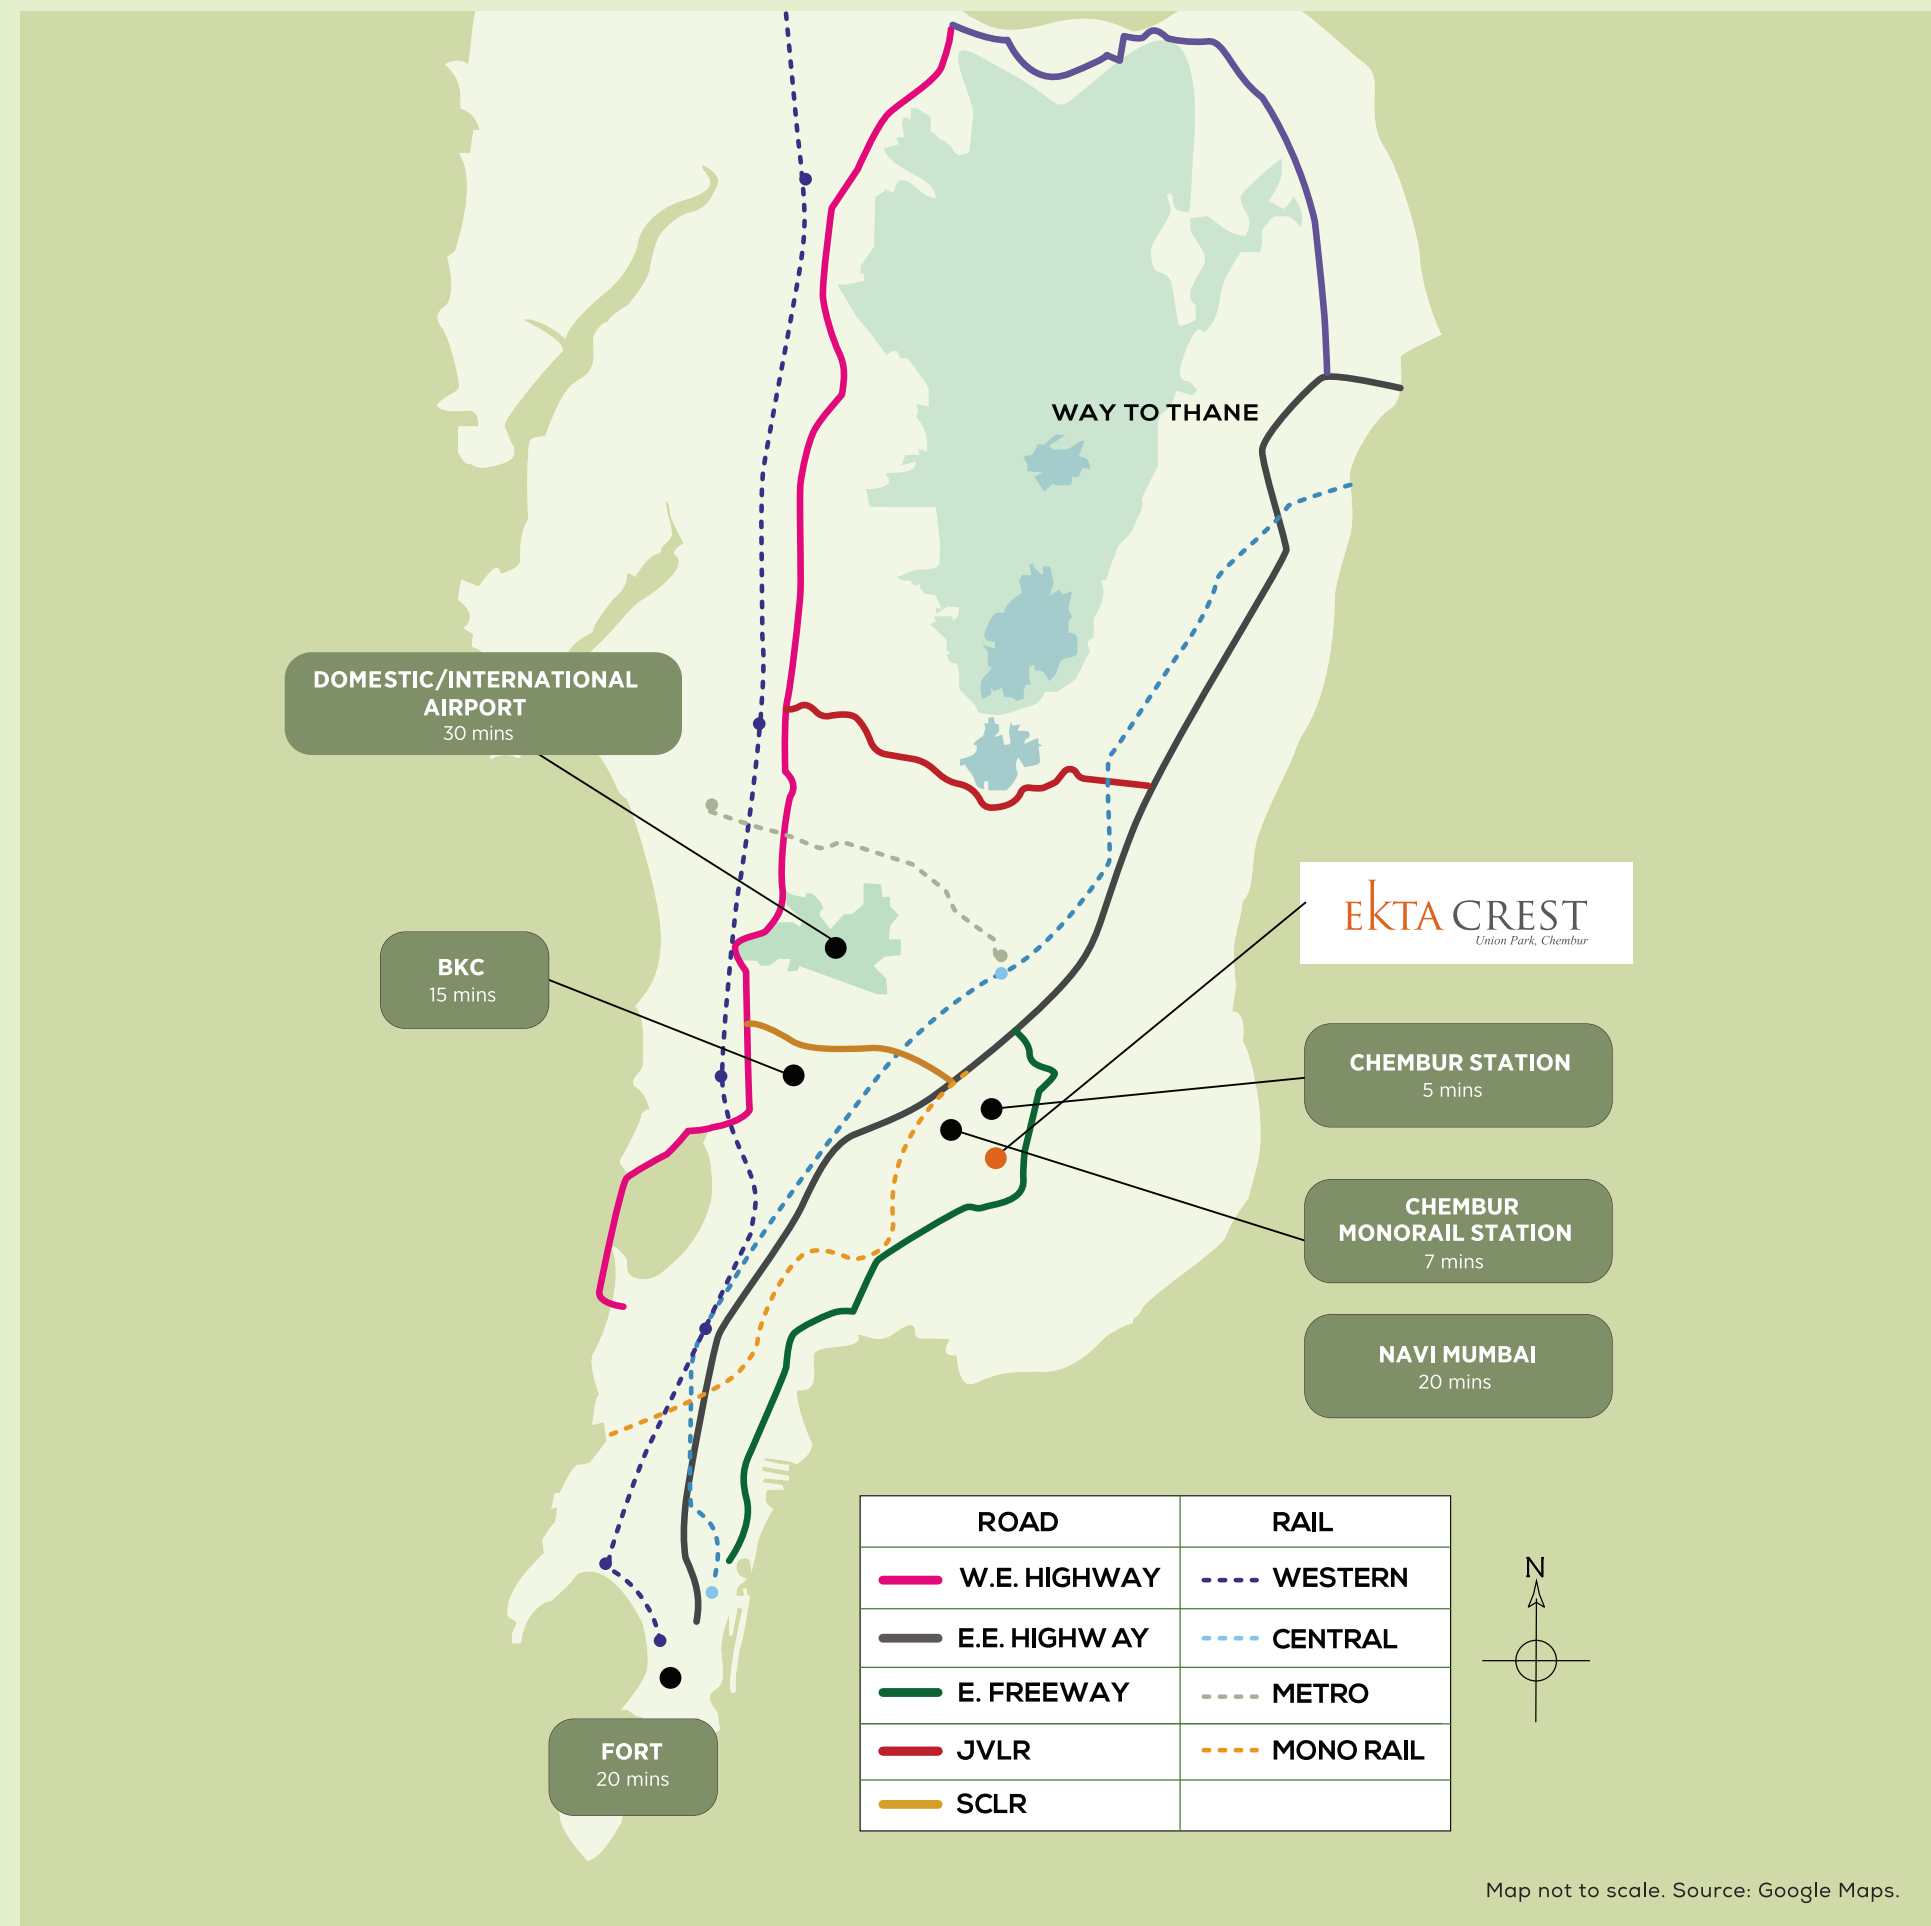

YOU ASPIRED CONVENIENCE,
WE FOUND THE
SMARTEST LOCATION



Representative Image



**YOU ASPIRED
ABSOLUTE TRANQUILITY,
WE CRAFTED DELIGHTFUL
LANDSCAPED GARDEN**

Relish a world of smart luxuries as you let our landscaped garden greet you with warmth. The well-manicured beautiful themed garden is an ideal spot to spend some moments of worldly pleasure with your friends and family on a weekend.

Representative Image



**YOU ASPIRED TO MAKE
BEAUTIFUL MEMORIES,
WE DESIGNED A VENUE FOR YOU,
UNDER THE SKY**

Specifically designed for leisure evenings, special events, moments of relaxation and larger-than-life parties, our designer rooftop indulgences will add value to your lifestyle, helping you create beautiful memories worth cherishing.



Artist's Impression



**YOU ASPIRED
SOME HEALTHY LIFESTYLE,
WE CREATED AN AMBIENCE THAT
TURNS FITNESS INTO A PASSION**

Well-graced with state-of-the-art equipments, the gymnasium covers all your fitness needs. Lift those weights, run on the treadmill or indulge in a high-intensity workout, the gymnasium is bound to take you closer to your fitness goals.



Artist's Impression



**YOU ASPIRED
A LAVISH LIVING EXPERIENCE,
WE CREATED SPACES THAT
ADORN EVERY MOMENT**

Experience elegance at every step, every contour. Meticulously designed to perfection, an ensemble of fine aesthetics and contemporary architecture, your opulent abode is studded with excellence in every corner.

**Double Height Air-conditioned
Grand Entrance Lobby**



Artist's Impression



GAMES ROOM FOR
A QUICK UNWIND AMIDST
BUSY CONFERENCE



Artist's Impression



PLUNGE INTO
THE LEISURE



Artist's Impression

TRULY ELEGANT
LIVING EXPERIENCE



Artist's Impression


**SPACIOUSLY
DESIGNED BEDROOM**



Artist's Impression



**EVERY DETAIL IS
THOUGHTFULLY CRAFTED**

Stylish fitments are thoughtfully planned to enhance your lifestyle with the finest internal amenities. Every corner is carefully designed to match your elite personality.

INTERNAL AMENITIES

Apartment Amenities

- Air-conditioned apartment
- Digital floor tiles in the entire apartment
- Designer light fittings in all the rooms
- External Double Glazed anodized windows in the apartment
- Designer main door
- Marble / Granite frames for the external windows
- Concealed wiring with modular switches and circuit breakers
- Gypsum on wall with plastic finish paint and false ceiling
- Video-Intercom Security
- Broadband internet connection in all the rooms

Kitchen

- Modular kitchen with kitchen platform & stainless steel sink,
Dado tiles in the kitchen
- Electrical points for kitchen appliances

Washrooms


- Digital designer tile flooring in each bathroom with
high-end sanitary fittings
- Glass partition for shower area
- Anti-skid tiles

PLANS


LAYOUT PLAN



FIRST PODIUM

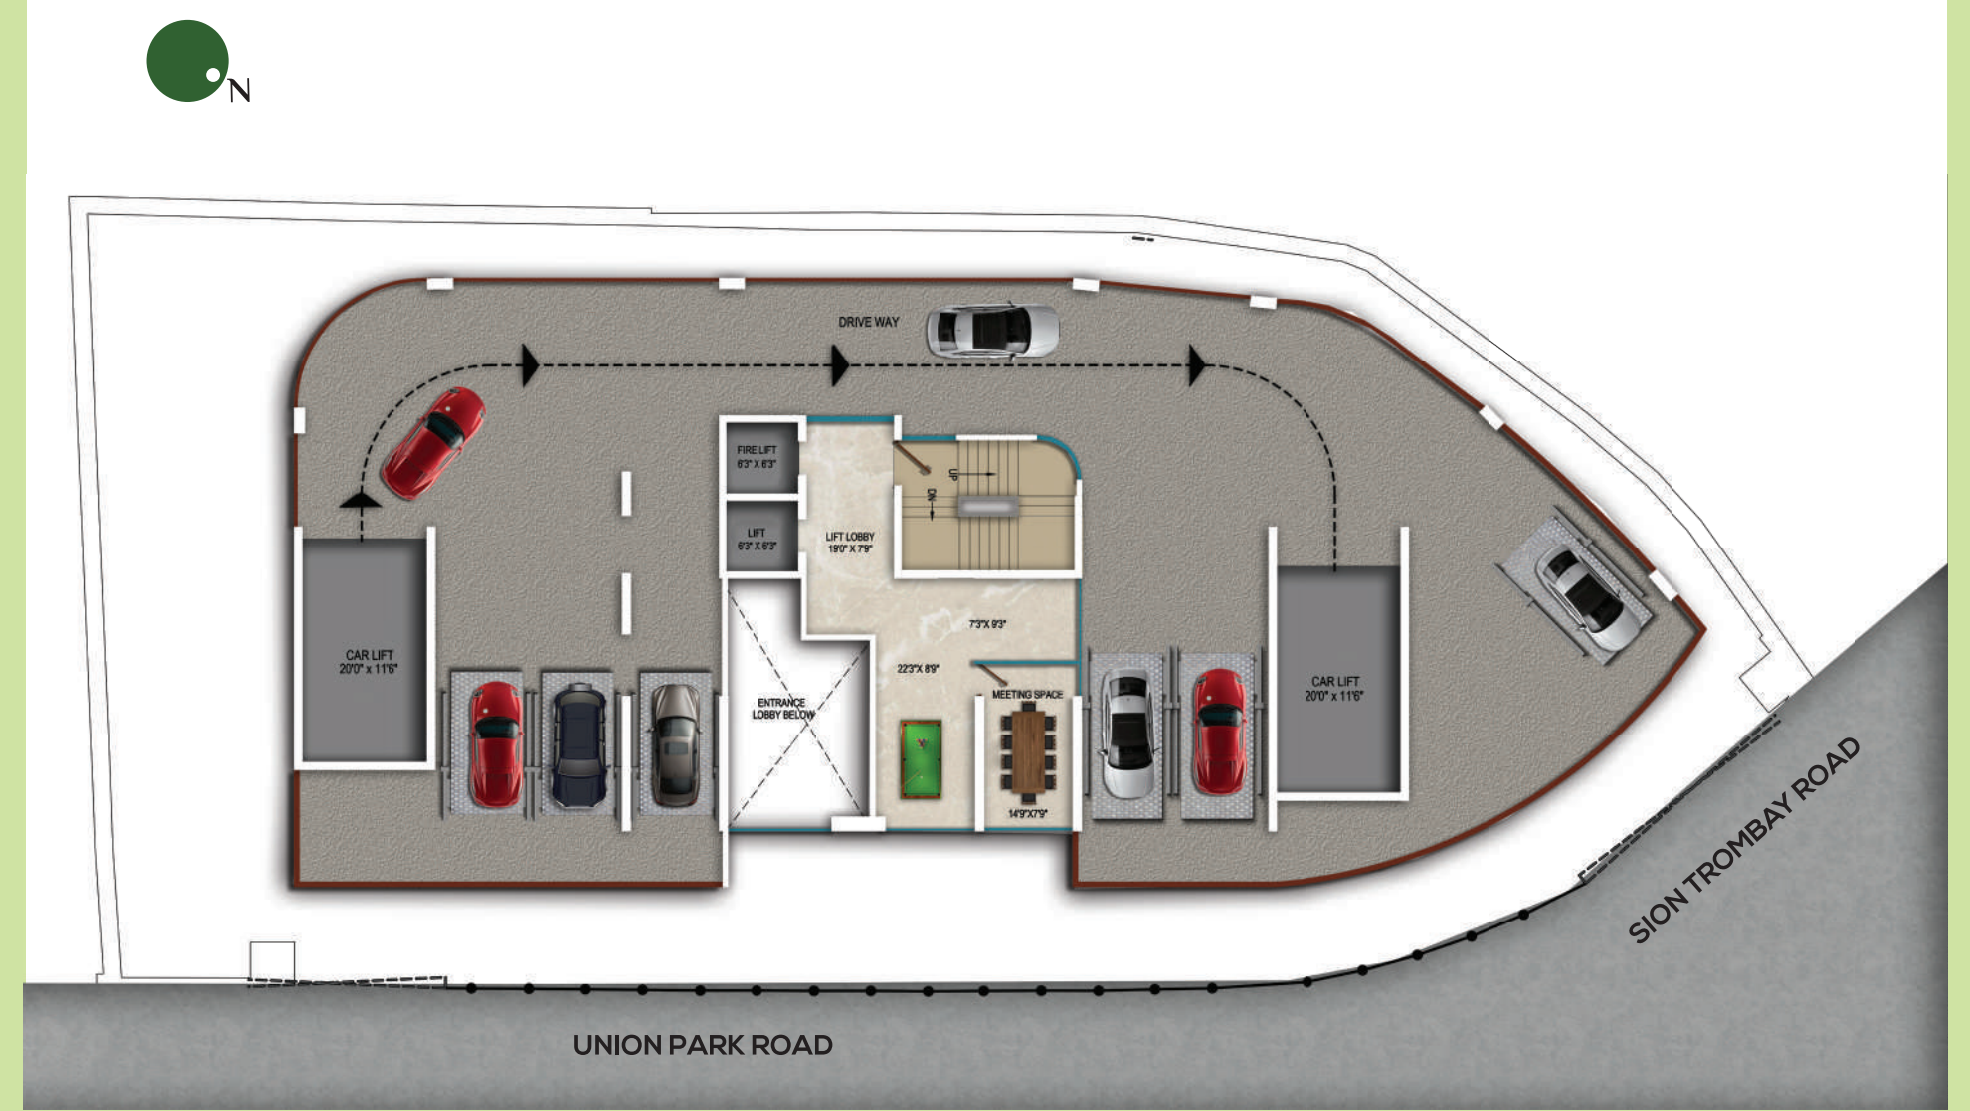

SECOND PODIUM

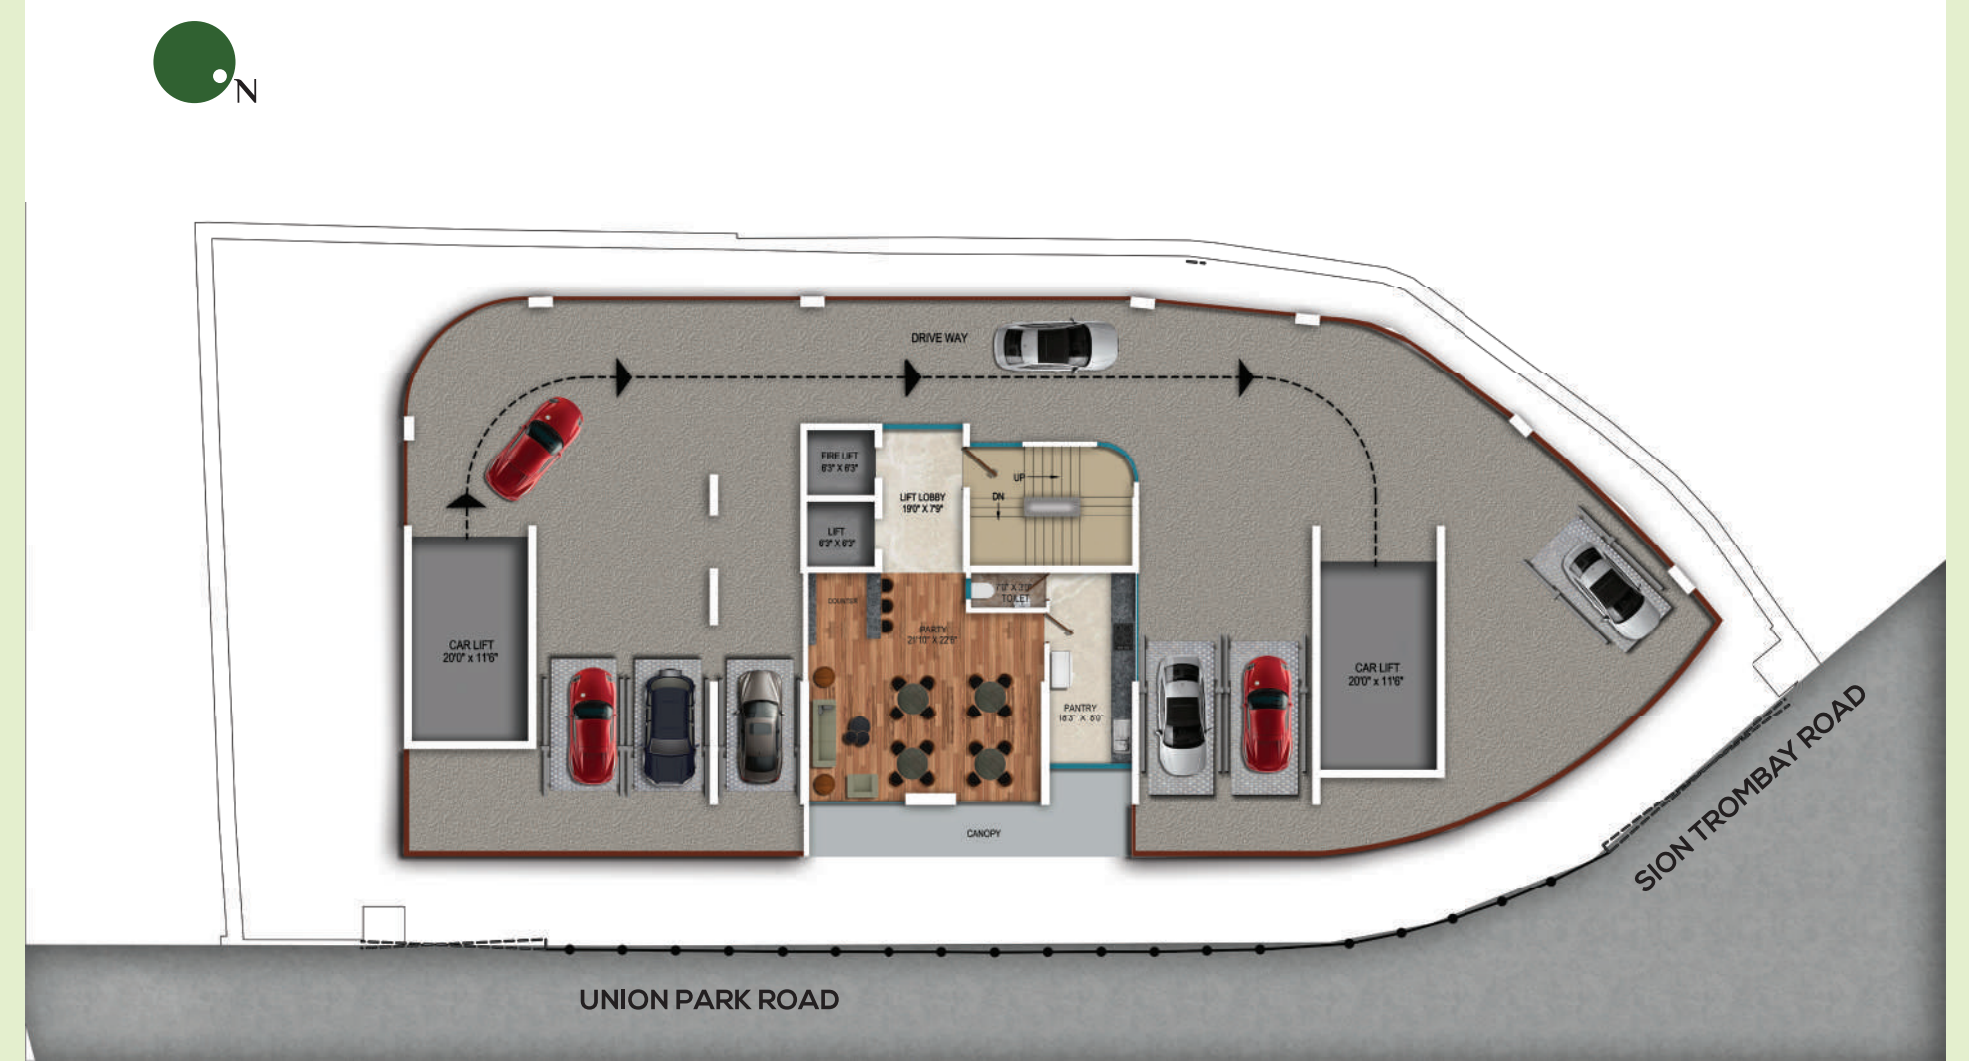



3 BHK FLOOR PLAN 14th FLOOR PLAN



UNION PARK ROAD

SION TROMBAY ROAD



TYPICAL FLOOR PLAN



UNION PARK ROAD

SION TROMBAY ROAD

EKTA WORLD, REAL ESTATE DEVELOPER

Ekta World was established in Mumbai in 1987. Contemporary in thinking and design, EKTA has grown brick by brick while making many happy homes along the way. The team at EKTA World is constantly working towards creating memorable real estate projects in Mumbai, Pune, Nashik & Virar.

Adding a zing of glamour and style to the city's skyline, this group of real estate developer in Mumbai has not just built iconic structures but has also looked after the comfort and needs of its residents. This has gone a long way in building a strong reputation and goodwill amongst the discerning buyers and real estate companies in Mumbai and other cities in India.



BUILDING HAPPINESS
SINCE 1987

14,500+
HAPPY FAMILIES



20.08+
MILLION SQ.FT. EXECUTED
AND UNDER CONSTRUCTION

60+
SCENIC
LOCATIONS
ACROSS MUMBAI,
VIRAR, PUNE
& NASHIK

COMPLETED
PROJECTS

95+



DELIVERED PROJECTS IN CHEMBUR



EKTA EXOTIQUE




EMERALD HEIGHTS



EKTA OCULUS



EKTA LEGRANZ

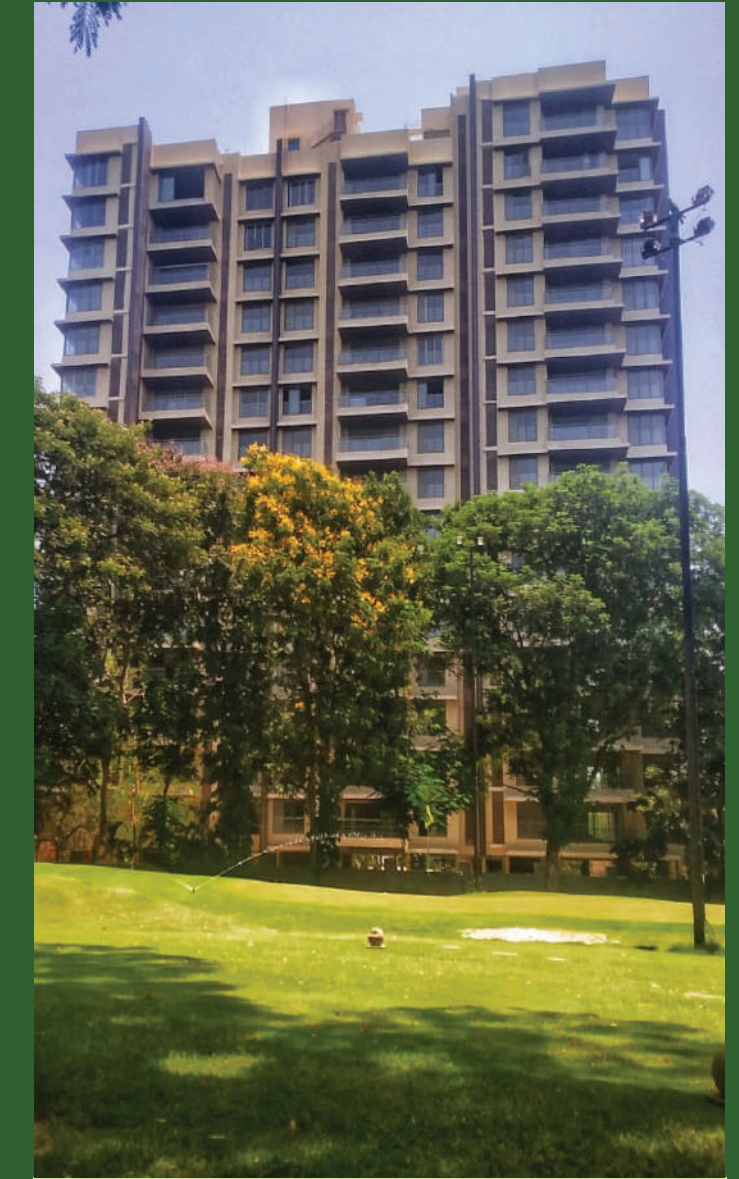

EKTA PANORAMA

TEAM EKTA CREST

Design Architects :
Arch Reza Kabul

Architect :
B. H. Wadhwa & Chhadva Associates

Structural Architects:
J + W Associates

Design & Communication:
Another Idea

