



MOVE INTO  
**VIBRANT VIRAR'S**  
FINEST LIFESTYLE  
PROJECT.

**REGENT PARK**  
*at Ekta Parksville. Virar (W)*

PROJECT FINANCED BY



**SITE OFFICE:** Regent Park, Opp. EKTA Parksville, Near Yazoo Park, Narangi Bypass Road, Opposite Global City, Virar (W) - 401 303.

**CORPORATE OFFICE:** EKTA World, 401, Hallmark Business Plaza, Off Western Express Highway, Kalanagar, Bandra (E), Mumbai 400 051.

**T:** 022 6115 2424 / 2230 **E:** sales@ektaworld.com **W:** www.ektaworld.com

The plans, specifications, images and other details herein are only indicative and the developer / promoter reserves the right to change any or all of these in the interest of the development as per applicable rules and regulations. This printed material does not constitute an offer and/or contract of any type between the owner/developer and the recipient. Any prospective sale shall be governed by the terms and conditions of the agreement for sale to be entered into between the parties. The No Objection Certificate (NOC)/ permission of the mortgage bank/Security trustee would be provided for sale of flats/units/property, if required. CGI stands for computer generated image.



# VIBRANT VIRAR

The best destination for next-generation citizens.

Easily one of Western Mumbai's fastest growing suburbs, Virar is a neighbourhood poised for unprecedented growth in the near future. With the right balance of nature's splendour, planned development and new-age conveniences, Virar is already a preferred destination with excellent connectivity, good civic infrastructure, multiple educational institutions and numerous entertainment avenues. All these, along with affordable real estate rates, make Virar an ideal choice for living.

## HIGHLIGHTS



Home to various **entertainment** avenues and **educational institutions**



- Proposed Mumbai-Ahmedabad **Bullet Train** passing through Virar
- Proposed extension of **Harbour line** services
- Proposed **Virar-Panvel-Alibag** multi-modal corridor
- Proposed elevated **Western Railway** corridor
- Proposed extension of **Coastal Road** up to Virar



A **cosmopolitan suburb** with an average literacy\* rate of 91.95%, higher than the national average literacy rate.



Located away from Mumbai's hustle and bustle, Virar enjoys unpolluted air and **natural greenery**



Ample open space and excellent **social infrastructure**

Image used for representational purpose only





## Introducing Regent Park, at EKTA Parksville.

15-storey tower of 1, 2 & 3 BHK homes.

A beautiful blend of large open spaces and thoughtfully planned living spaces, Regent Park at Ekta Parksville will enhance Virar's extraordinary big city life with its own set of phenomenal luxuries.

Here, you can start and end your day the perfect way. And have a lot of activities to indulge in between at the Ekta Parksville Clubhouse. Besides, with all everyday conveniences taken care of, and proximity to leisure, lifestyle and entertainment avenues, Regent Park is where your idea of big city living will come true.

Nestled in green environs, with the pristine Arnala beach in the vicinity, the Yazoo Amusement Park close by and a cosmopolitan, cultured neighbourhood for company, what else could you ask for?

Maha RERA Registration No.: P99000015239  
RERA link - <https://maharera.mahaonline.gov.in/>







Actual Clubhouse Photograph



Actual Clubhouse Photograph



Image used for representational purpose only

## External amenities

- Clubhouse
- Table Tennis
- Air Hockey
- Chess
- Carrom
- Gymnasium
- Swimming Pool & Kids Pool
- Party Area



Actual Clubhouse Photograph



Actual Clubhouse Photograph



Actual Clubhouse Photograph



Image used for representational purpose only

## Internal amenities

### Living Room & Bedroom:

- Mirror finish Vitrified tile flooring
- Additional Security Door
- Grand Entrance Door
- Inverter
- Plastered smooth finish with OBD paint and POP cornices in living room
- Intercom Facility

### Bathrooms:

- Designer Bathrooms with tiles up to door heights
- Marbles / Granite Door frame for Bathroom
- Premium Sanitary Fittings
- Instant Geyser
- Wash Basin with Granite Platform
- Provision for Water Tank

### Kitchen:

- Modular Kitchen with Granite top with S.S. Sink and Service Platform,
- Water Purifier
- Ceramic Tiles up to 2 ft. height
- Electric Light Points & Provision for Washing machine
- Loft for storage

### Windows:

- Anodized Aluminium Sliding Windows
- Granite Window Sills



Image used for representational purpose only







## Floor Plan - A Wing



APARTMENT NO	CONFIGURATION
1, 2, 3 & 4	2 BHK

## Floor Plan - B Wing



APARTMENT NO	CONFIGURATION
1, 4 & 5	1 BHK
2	2 BHK
3	3 BHK



## Floor Plan - C Wing



APARTMENT NO	CONFIGURATION
1, 2, 3 & 4	2 BHK

## Floor Plan - D Wing



APARTMENT NO	CONFIGURATION
1, 2, 3, 4, 6 & 7	1 BHK
5	2 BHK




## LOCATION MAP



Location plan not to scale

## DISTANCE CHART

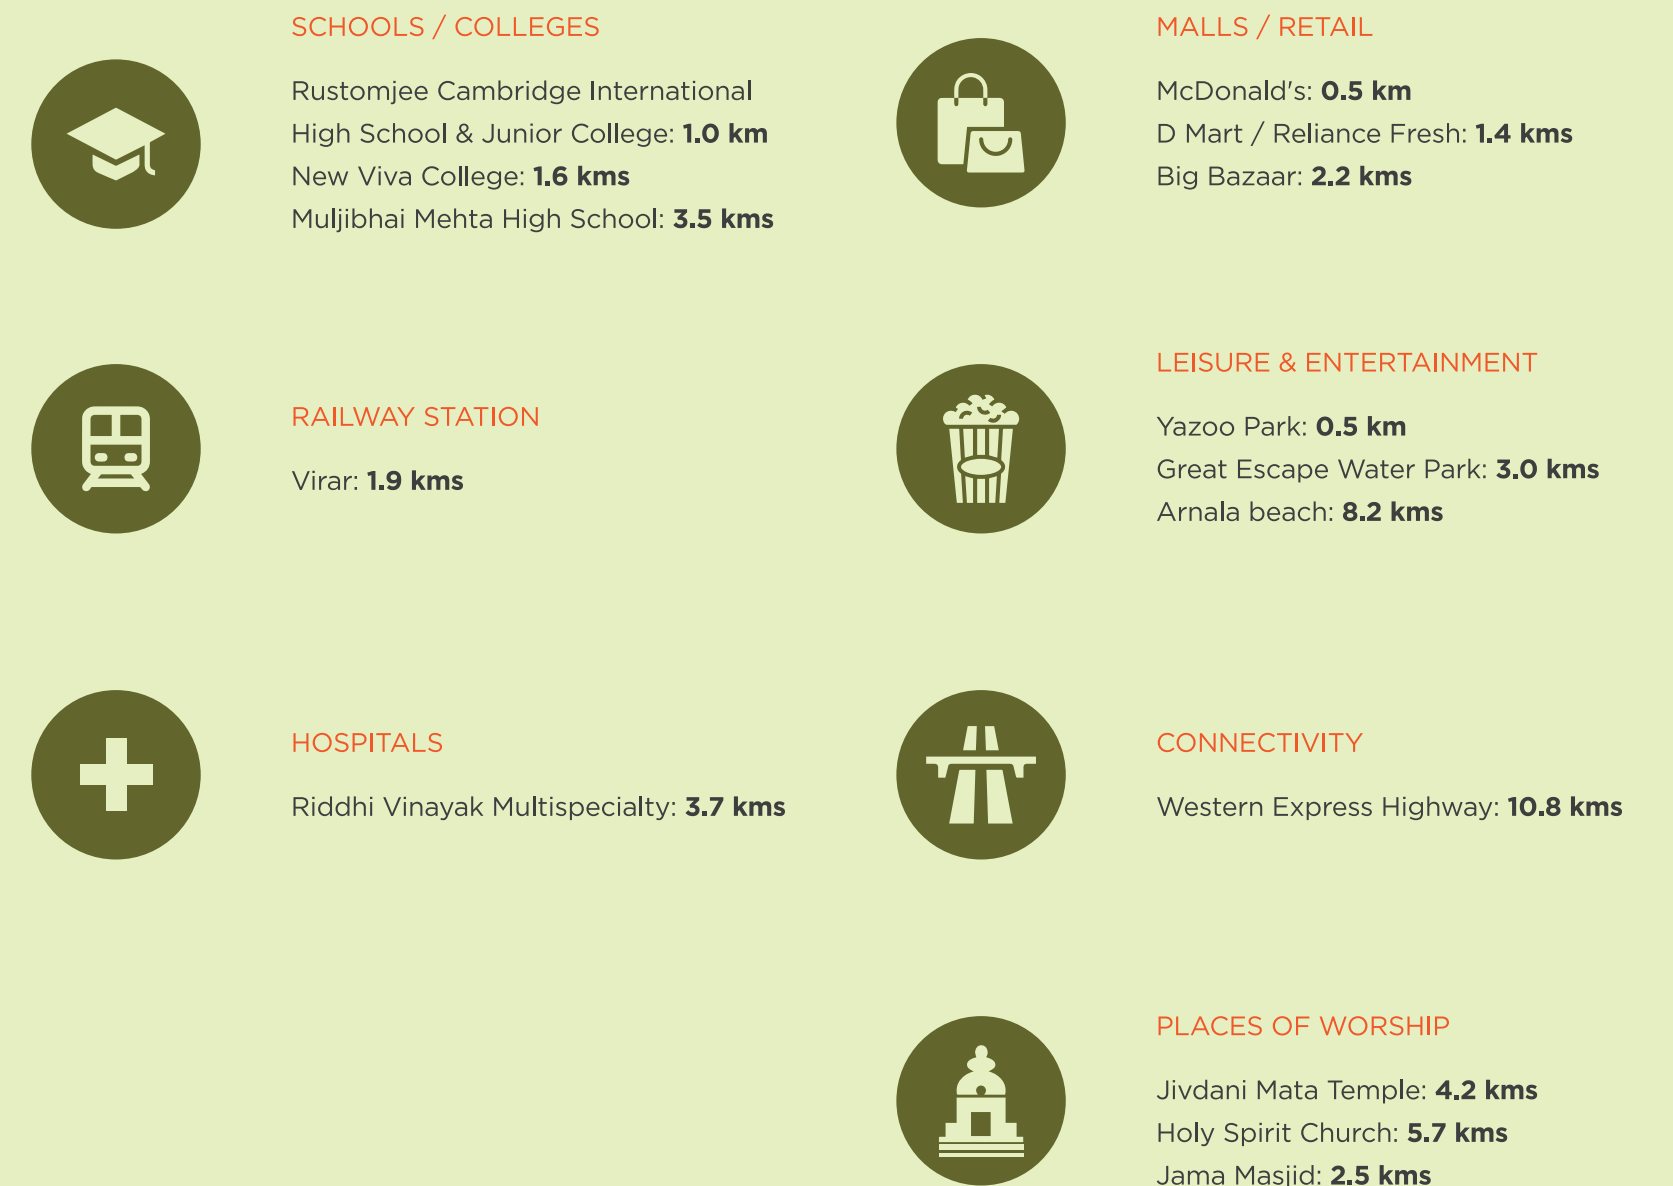

Disclaimer: All distances are approximate.