

CORNER VIEW



GET IN THE PRIME OF LIFE

You've arrived in life only when all your material as well as emotional needs are more than well satisfied. Such a life earns the liberty of being termed as a true blue life. Where life is to be savoured not just enjoyed. Where moments are to be cherished not just lived. Where comforts are to be felt not just heard.

Welcome to Corner View, where life unfolds before you a grand chapter of undulated luxury and unmatched conveniences.



Artist's Impression

A joint venture by



WELCOME TO

CORNER VIEW

2, 3 & 4 Bed Premium Residences

MAHA RERA REGISTRATION NO - P51800000908

A HIGH LIFE AWAITS

A High life awaits you at Bandra. Corner View is at the epicenter of this buzzing location surrounded by fine dine restaurants, entertainment hubs, retail outlets, high street, cafes and clubs. Corner View's prime location makes it a prized possession and the object of envy for many. Rest assured, every moment at Corner View is a fine example of refined living where a prime life promises to come knocking at your door every single day.



CORNER VIEW

2, 3 & 4 Bed Premium Residences

GROUND FLOOR PODIUM LEVEL



A joint venture by:



Site Address: 15th Road, Bandra (W), Mumbai-400 050

Disclaimer: Designs, Facilities, Amenities, Specifications, Layouts & Plans as depicted in this information material is subject to approval from the concerned authorities and may be subject to change as the developer deems fit.

CORNER VIEW

2, 3 & 4 Bed Premium Residences

1ST FLOOR PODIUM LEVEL



A joint venture by:



Site Address: 15th Road, Bandra (W), Mumbai-400 050

Disclaimer: Designs, Facilities, Amenities, Specifications, Layouts & Plans as depicted in this information material is subject to approval from the concerned authorities and may be subject to change as the developer deems fit.


CORNER VIEW

2, 3 & 4 Bed Premium Residences

2ND FLOOR PODIUM LEVEL



A joint venture by:

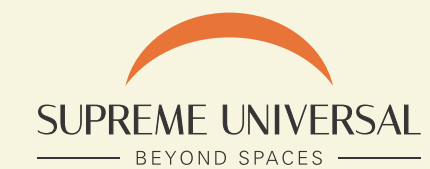


Site Address: 15th Road, Bandra (W), Mumbai-400 050

Disclaimer: Designs, Facilities, Amenities, Specifications, Layouts & Plans as depicted in this information material is subject to approval from the concerned authorities and may be subject to change as the developer deems fit.

CORNER VIEW

2, 3 & 4 Bed Premium Residences

7TH FLOOR PLAN

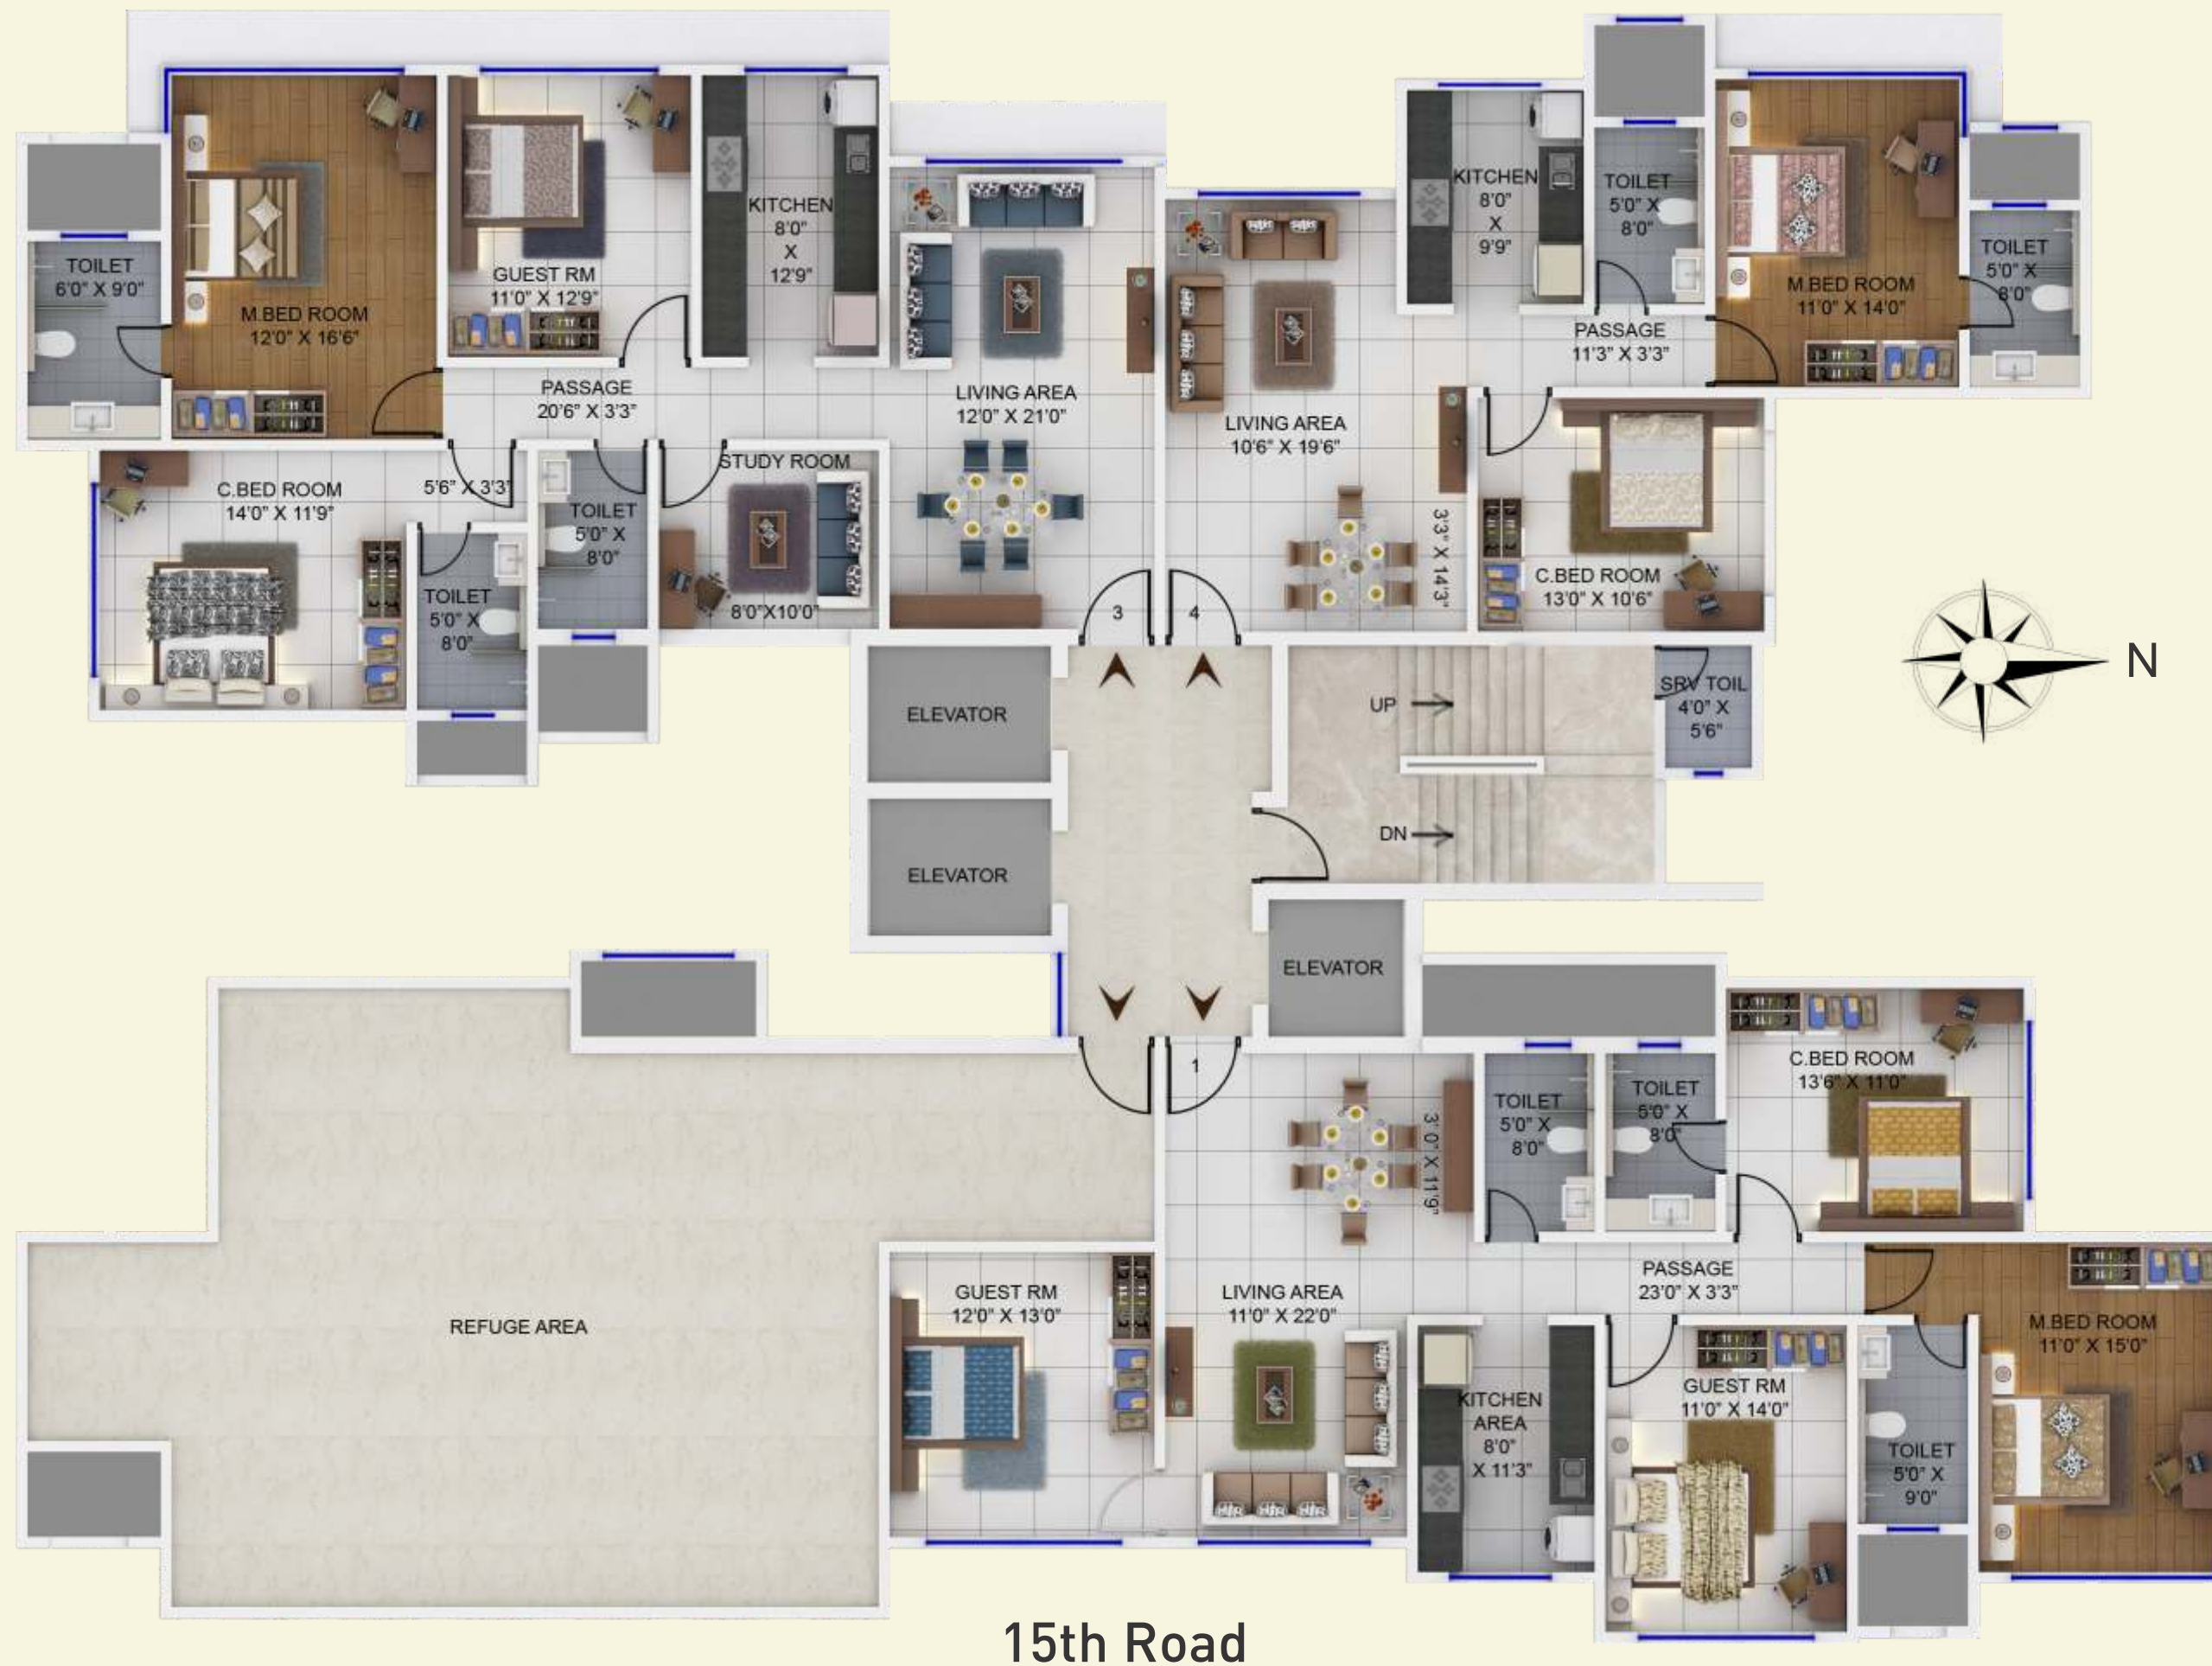

A joint venture by:



Site Address: 15th Road, Bandra (W), Mumbai-400 050

Disclaimer: Designs, Facilities, Amenities, Specifications, Layouts & Plans as depicted in this information material is subject to approval from the concerned authorities and may be subject to change as the developer deems fit.

CORNER VIEW

2, 3 & 4 Bed Premium Residences

8TH TO 12TH FLOOR PLAN



15th Road

A joint venture by:



Site Address: 15th Road, Bandra (W), Mumbai-400 050

Disclaimer: Designs, Facilities, Amenities, Specifications, Layouts & Plans as depicted in this information material is subject to approval from the concerned authorities and may be subject to change as the developer deems fit.

CORNER VIEW

2, 3 & 4 Bed Premium Residences

13TH FLOOR PLAN




A joint venture by:



Site Address: 15th Road, Bandra (W), Mumbai-400 050

Disclaimer: Designs, Facilities, Amenities, Specifications, Layouts & Plans as depicted in this information material is subject to approval from the concerned authorities and may be subject to change as the developer deems fit.

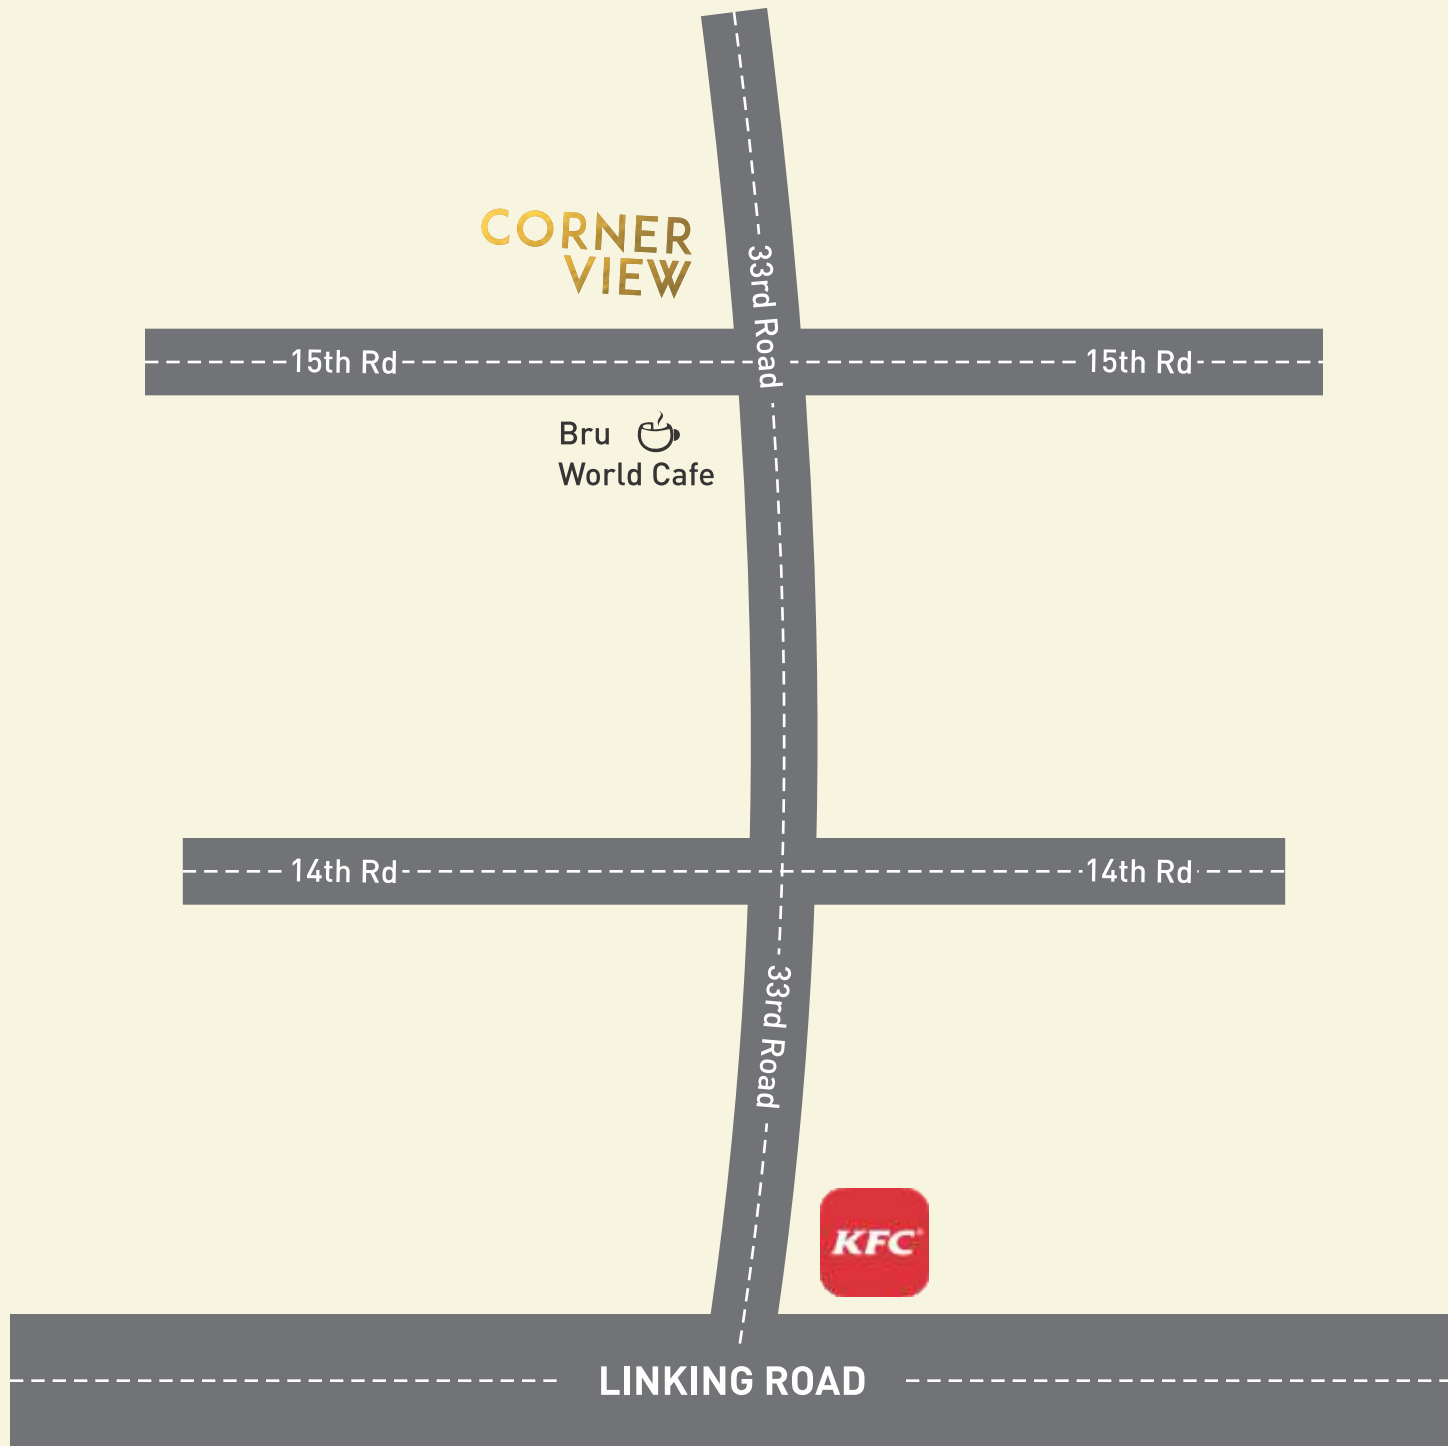

*Map not to scale.

LOCATION MAP

Site Address: 15th Road, Bandra (W), Mumbai-400 050

SPECIFICATIONS

COMMON AMENITIES

- Decorative entrance lobby with state-of-the-art security
- Compound walls with designer entrance gate along with security cabin with intercom facility.
- Three passenger lifts • Video door phone facility • Society office
- Servant toilet at the mid landing level of each habitable floor
- Fitness centre on the podium level

INTERNAL AMENITIES - RESIDENTIAL FLATS

KITCHEN

- Granite platform top with stainless steel sink
- Cabinets • POP on ceiling
- Water purifier of reputed brand
- Dado tiling above platform level
- Anodized aluminum sliding windows
- Fan • Lights and electric points
- One refrigerator • Hob and chimney • Microwave

BATHROOM / TOILET

- Dado tiles
- Concealed plumbing heavy duty (pipe C class)
- C.P. Fittings • Geyser
- Wall mounted W.C. with flush valve
- Mirror in all the bathrooms

LIVING ROOM

- Designer flooring
- POP ceiling
- Anodized Aluminum sliding window
- Air conditioning unit
- Ceiling fan • Adequate lighting

BEDROOMS

- Designer flooring • POP ceiling
- Anodized aluminum sliding windows
- Air conditioning unit • Lights • Ceiling fan

ELECTRICAL

- Heavy range concealed copper wiring.
- Power supply with ELCB

CORNER VIEW

2, 3 & 4 Bed Premium Residences

Site Address: 15th Road, Bandra (W), Mumbai-400 050