

EKTA EROS

16th Road, Khar (W)



SHAPING
LIFESTYLES
SINCE
1987

INTRODUCTION


EKTA Eros, located at 16th Road Khar. A 14 storey tower with 2 level podium car parking residential project, dedicated to offering the plushiest of lifestyles in a part of the city that's synonymous with the luxury living. Apart from being pampered with hi-end luxury living amenities, an envious sea view, residents will also gain the unparalleled advantage of being close to the famed retail and entertainment infrastructure of the Bandra – Khar Region.

Home format at EKTA Eros: 3 & 4 BHK apartments

Rera Registration Number: P5180001826



ARTIST'S IMPRESSION
Subject to Municipal Approval

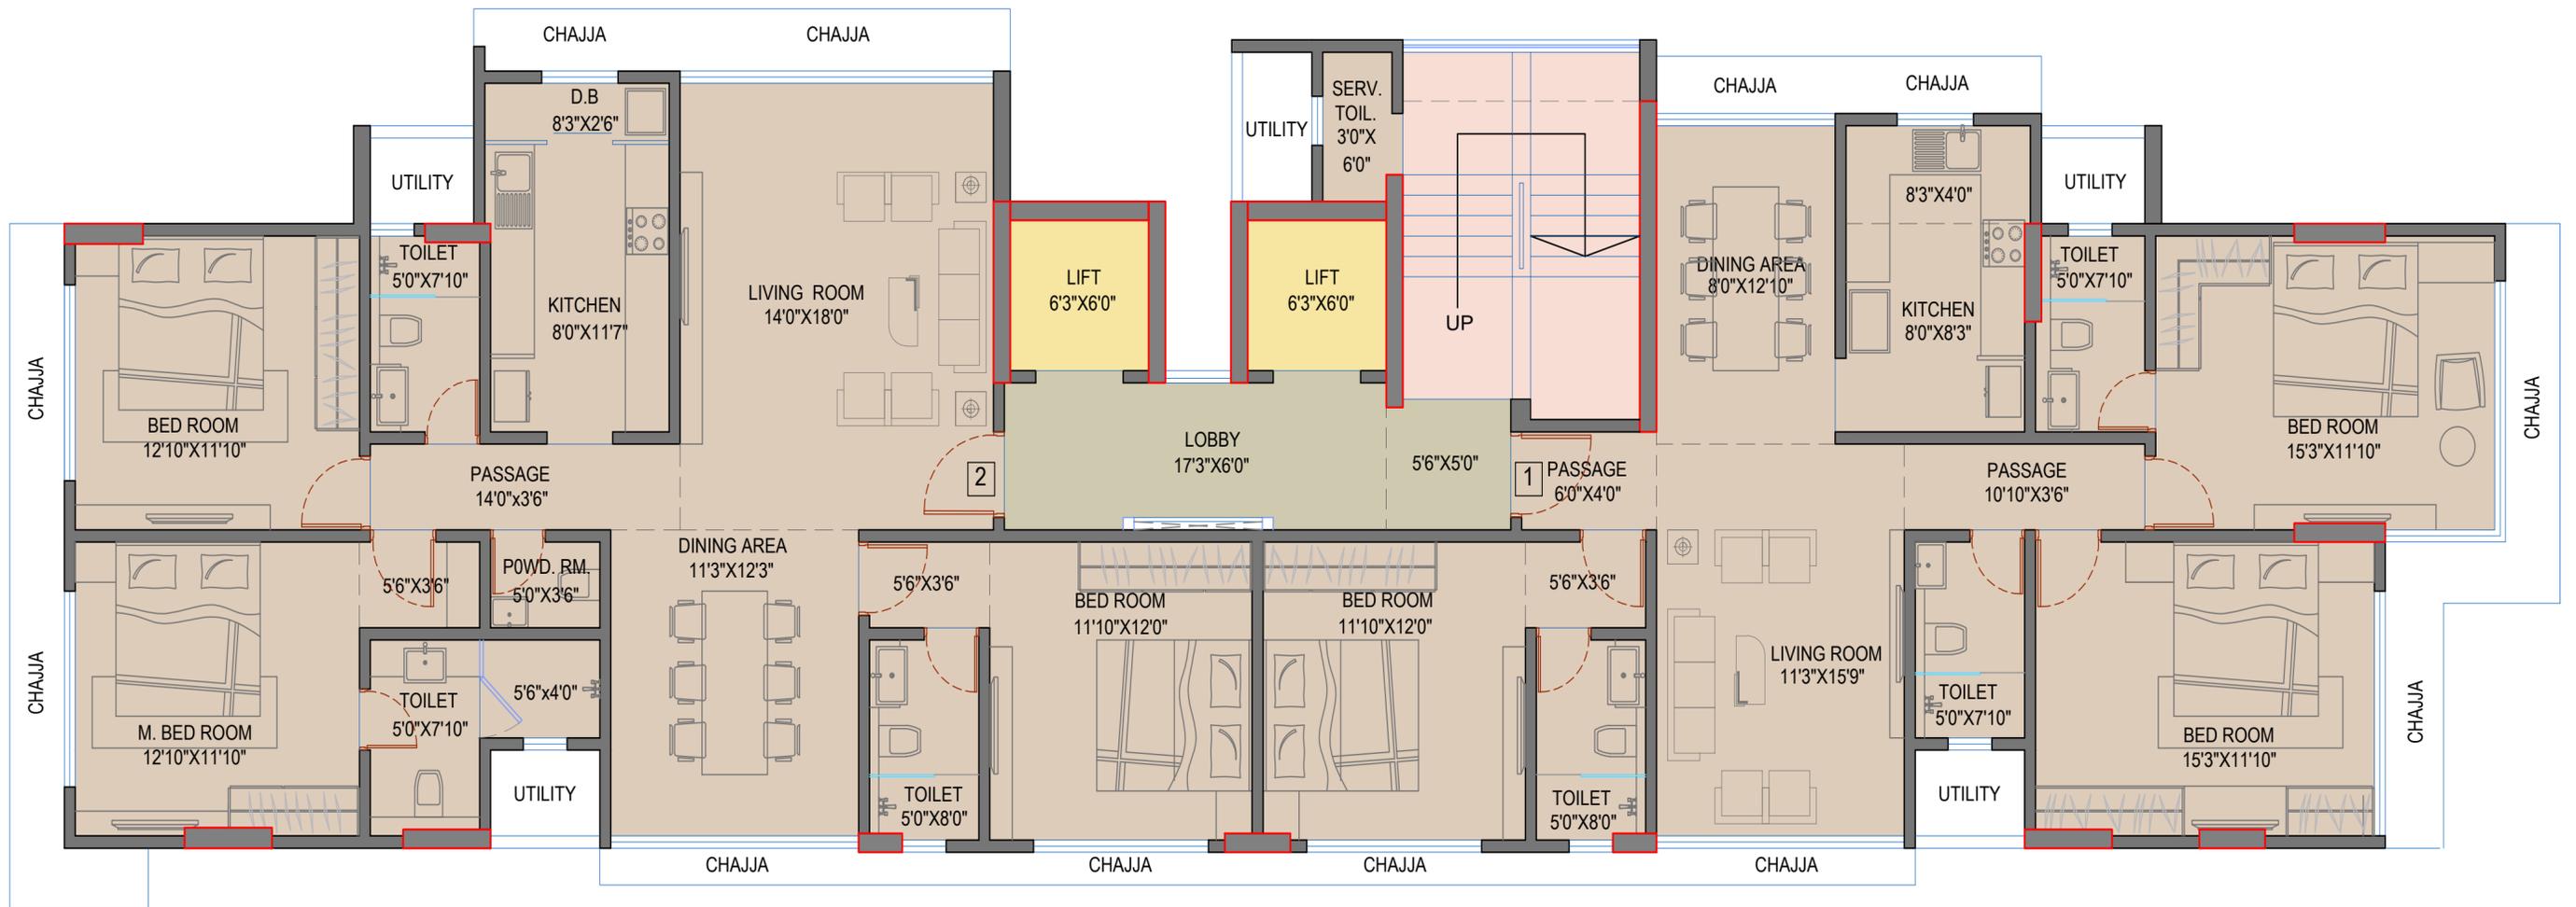

* ALL PLANS ARE SUBJECT TO MUNICIPAL APPROVAL

PROJECT NAME :- EKTA EROS

PROJECT LOCATION :- 16TH ROAD KHAR

PATH :- Y:\ram laxmi niwas\final concept

CARPET :-		12TH FLOOR PLAN	DIRECTION 	LOGO :-
UTILITY :-		SCALE :- NTS.		
SERV. TOIL.		DATE :- 20TH July 2015		
COMMON LOBBY :-				

THANK YOU !

INDIA OFFICE: EKTA WORLD, 401 HALLMARK BUSINESS PLAZA, KALANAGAR BANDRA (E),
MUMBAI – 400051.

+91 22 6115 2424; +91 22 6115 2200; W: ektaworld.com; E: sales@ektaworld.com

E
K
T
A

W
O
R
L
D

The information in this brochure is indicative of the kind of development that is proposed. Subject to the approval of the authorities or in the interest of continuing improvement, the developers reserve the right to change the layout, plans, specifications or features without prior notice or obligations. The amenities shown inside the kitchen and stock images in the brochure are purely indicative. Only content in text represents actual amenities © This work is copyright of EKTA World and cannot be reproduced in any form whatsoever.